




TYPICAL INSTALLATION

Z627-CC

ISOLATION DRAIN

Dimensional Data (inches and [mm]) are Subject to Manufacturing Tolerances and Change Without Notice

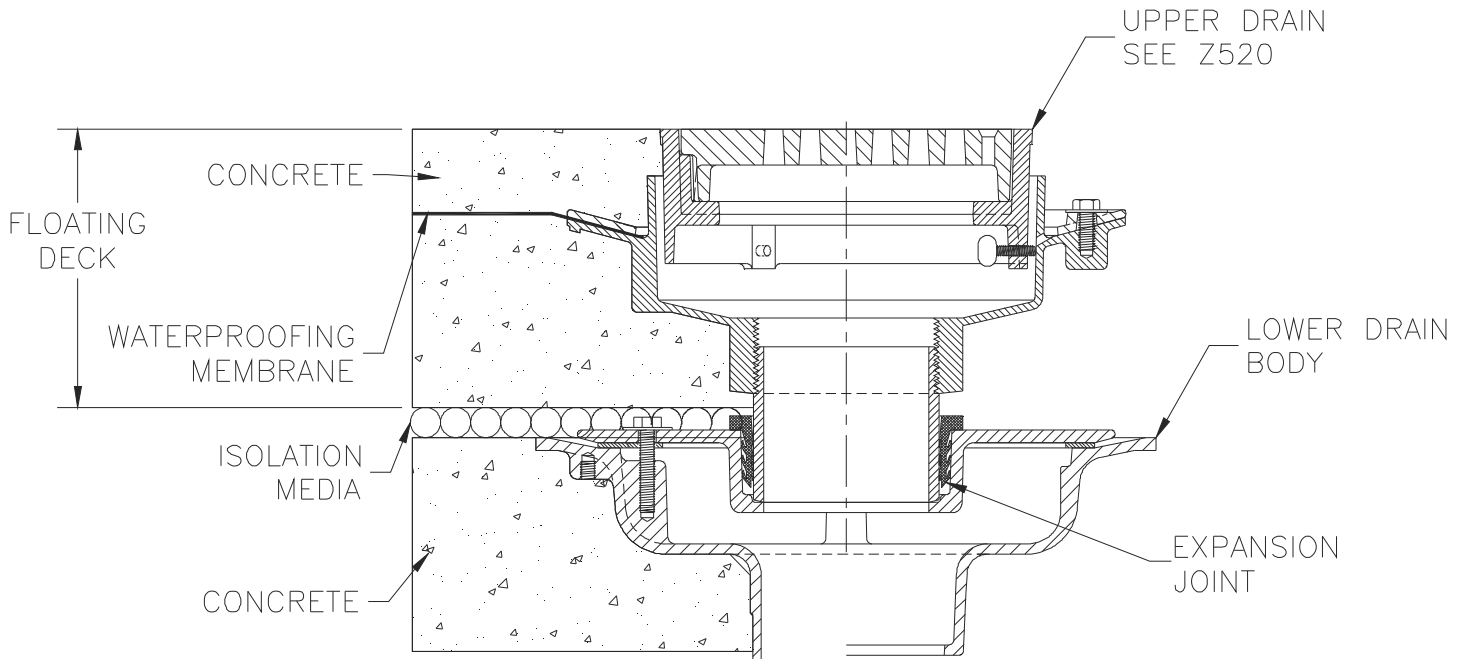

Z627-CC

ISOLATION DRAIN

Isolation drains are designed for areas where building construction requires the drain to function in a floor structure which is independent of the concrete substructure. Construction of this nature is typical to mechanical equipment rooms, studios, music rooms, computer rooms and laboratories.

Form # FD88

Date: 04/18/13

C.N. No. 129162

Rev.

ZURN INDUSTRIES, LLC. ♦ SPECIFICATION DRAINAGE OPERATION ♦ 1801 Pittsburgh Ave. ♦ Erie, PA 16514

Phone: 814/455-0921 ♦ Fax: 814/454-7929 ♦ World Wide Web: www.zurn.com

In Canada: ZURN INDUSTRIES LIMITED ♦ 3544 Nashua Drive ♦ Mississauga, Ontario L4V1L2 ♦ Phone: 905/405-8272 Fax: 905/405-1292