



# Z888-8-PVSS


SPECIFICATION SHEET

## SLOTTED DRAINAGE SYSTEM W/ STAINLESS STEEL TOP FRAME

TAG \_\_\_\_\_

Dimensional Data (inches and [ mm ]) are Subject to Manufacturing Tolerances and Change Without Notice

SPECIFYING ENGINEER IS RESPONSIBLE FOR  
CONCRETE ENCASEMENT AND REINFORCING BASED  
UPON APPLICATION AND LOCAL CODES

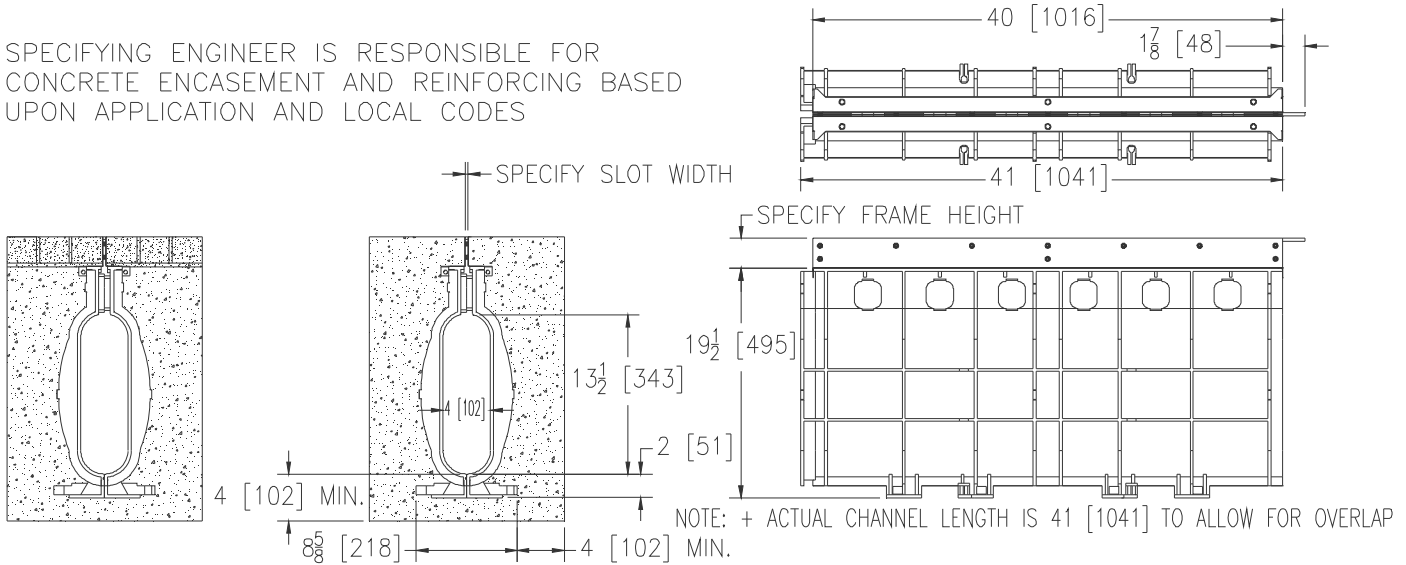

### ENGINEERING SPECIFICATION: Zurn Z888-8-PVSS

Channels are 40 [1016] long, ( ) wide slot and have a 4 [102] throat. Modular channel sections are made of 0% water absorbent High Density Polyethylene (HDPE), and is UV-10 stabilized. Channels have a positive mechanical connection between channel sections that will not separate during the installation and mechanically lock into the concrete surround a minimum of every 6 [152]. Channels weigh less than 7.7 lbs.[3.5 kg] per linear foot, have a smooth, 2 [51] radiused self cleaning neutral bottom with 0% built in slope. Channels have rebar clips molded onto bedding feet and/or bedding feet shall be used for positioning as standard to secure trench in its final location. Trench provided with standard PVSS non-removable grate. Zurn ( ) wide reveal and ( ) tall fabricated Stainless Steel Paver Slot grate. Is rated for pedestrian traffic. Supplied in 40 [1016] nominal lengths with removable zip strip for alignment.

### PREFIX OPTIONS (Check/specify appropriate options)

\_\_\_ Z Three Foot Four Inch High Density Polyethylene (HDPE)\*

### SUFFIX OPTIONS (Check/specify appropriate options)

#### Specify Slot Width

- \_\_\_ -A (.125 [3.2])
- \_\_\_ -B\* (.250 [6.4])
- \_\_\_ -C (.375 [10])
- \_\_\_ -D (.500 [13])
- \_\_\_ -E (.625 [16])
- \_\_\_ -F (.750 [19.1])

#### Outlet Adapters Add/Each

- \_\_\_ -E1 Closed End Cap
- \_\_\_ -E2 2 [51] No-Hub End Outlet
- \_\_\_ -E3 3 [76] No-Hub End Outlet
- \_\_\_ -E4 4 [102] No-Hub End Outlet
- \_\_\_ -U2 2 [51] No-Hub Bottom Outlet
- \_\_\_ -U3 3 [76] No-Hub Bottom Outlet
- \_\_\_ -U4 4 [102] No-Hub Bottom Outlet
- \_\_\_ -EXT 4 [102] Extension

#### Specify Frame Height

- \_\_\_ -A (1.00 [25.4])
- \_\_\_ -B (1.25 [32])
- \_\_\_ -C (1.50 [38.1])
- \_\_\_ -D (1.75 [45])
- \_\_\_ -E (2.00 [51])
- \_\_\_ -F (2.25 [57.2])
- \_\_\_ -G\* (2.50 [64])
- \_\_\_ -H (2.75 [70])
- \_\_\_ -I (3.00 [76.2])
- \_\_\_ -J (3.25 [83])
- \_\_\_ -K (3.50 [89])
- \_\_\_ -L (3.75 [95.3])
- \_\_\_ -M (4.00 [102])

\*REGULARLY FURNISHED UNLESS OTHERWISE SPECIFIED

REV. DATE: 09/20/13 C.N. NO. 129968

PROD/DWG. NO. Z888-8-PVSS

ZURN INDUSTRIES, LLC ♦ SPECIFICATION DRAINAGE OPERATION ♦ 1801 Pittsburgh Ave. ♦ Erie, PA 16514

Phone: 814/455-0921 ♦ Fax: 814/454-7929 ♦ World Wide Web: www.zurn.com

In Canada: ZURN INDUSTRIES LIMITED ♦ 3544 Nashua Drive ♦ Mississauga, Ontario L4V1L2 ♦ Phone: 905/405-8272 Fax: 905/405-1292