




Z1180-81

SOLIDS INTERCEPTOR

SPECIFICATION SHEET

TAG _____

Dimensional Data (inches and [mm]) are Subject to Manufacturing Tolerances and Change Without Notice

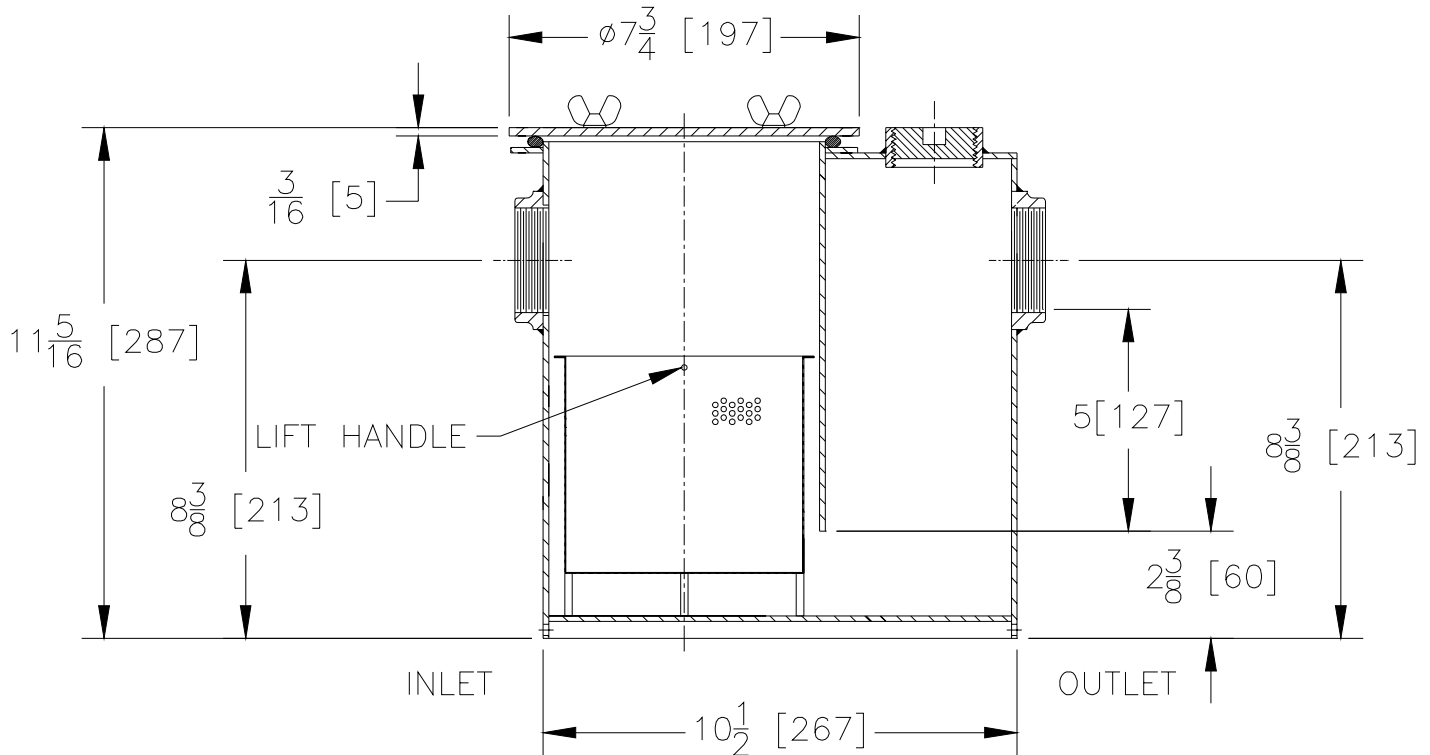

Inlet/Outlet Inches	Flow Rate GPM [L]	Approx. Wt. Lbs. [kg]
1-1/2, 2** [38, 50]	15 [57]	10 [4]

ENGINEERING SPECIFICATION: ZURN Z1180-81 Acid Resistant Coated interior and exterior fabricated steel solids interceptor, in lieu of fixture 'P' trap, for on-floor installation furnished with a removable fabricated stainless steel bucket, designed to intercept all types of solids and precious metals. Complete with a top access gasketed secured cover. Regularly furnished with 2 [50] threaded high inlet and outlet.**

OPTIONS (Check/specify appropriate options)

PREFIXES

___ Z- Acid Resistant Coated Fabricated Steel*

SUFFIXES

___ -YR Replacement Bucket

*REGULARLY FURNISHED UNLESS OTHERWISE SPECIFIED

REV. DATE: 6/20/03 C.N. NO. 91072

DWG. NO. P-14991 PRODUCT NO. Z1180-81

ZURN INDUSTRIES, INC. ♦ SPECIFICATION DRAINAGE OPERATION ♦ 1801 Pittsburgh Ave. ♦ Erie, PA 16514

Phone: 814/455-0921 ♦ Fax: 814/454-7929 ♦ World Wide Web: www.zurn.com

In Canada: ZURN INDUSTRIES LIMITED ♦ 3544 Nashua Drive ♦ Mississauga, Ontario L4V1L2 ♦ Phone: 905/405-8272 Fax: 905/405-1292